


5. CONTRACTOR TO INSTALL BLUE RPM IN PAVEMENT IN FRONT OF EACH FIRE HYDRANT.


BLUFFTON  
GATEWAY

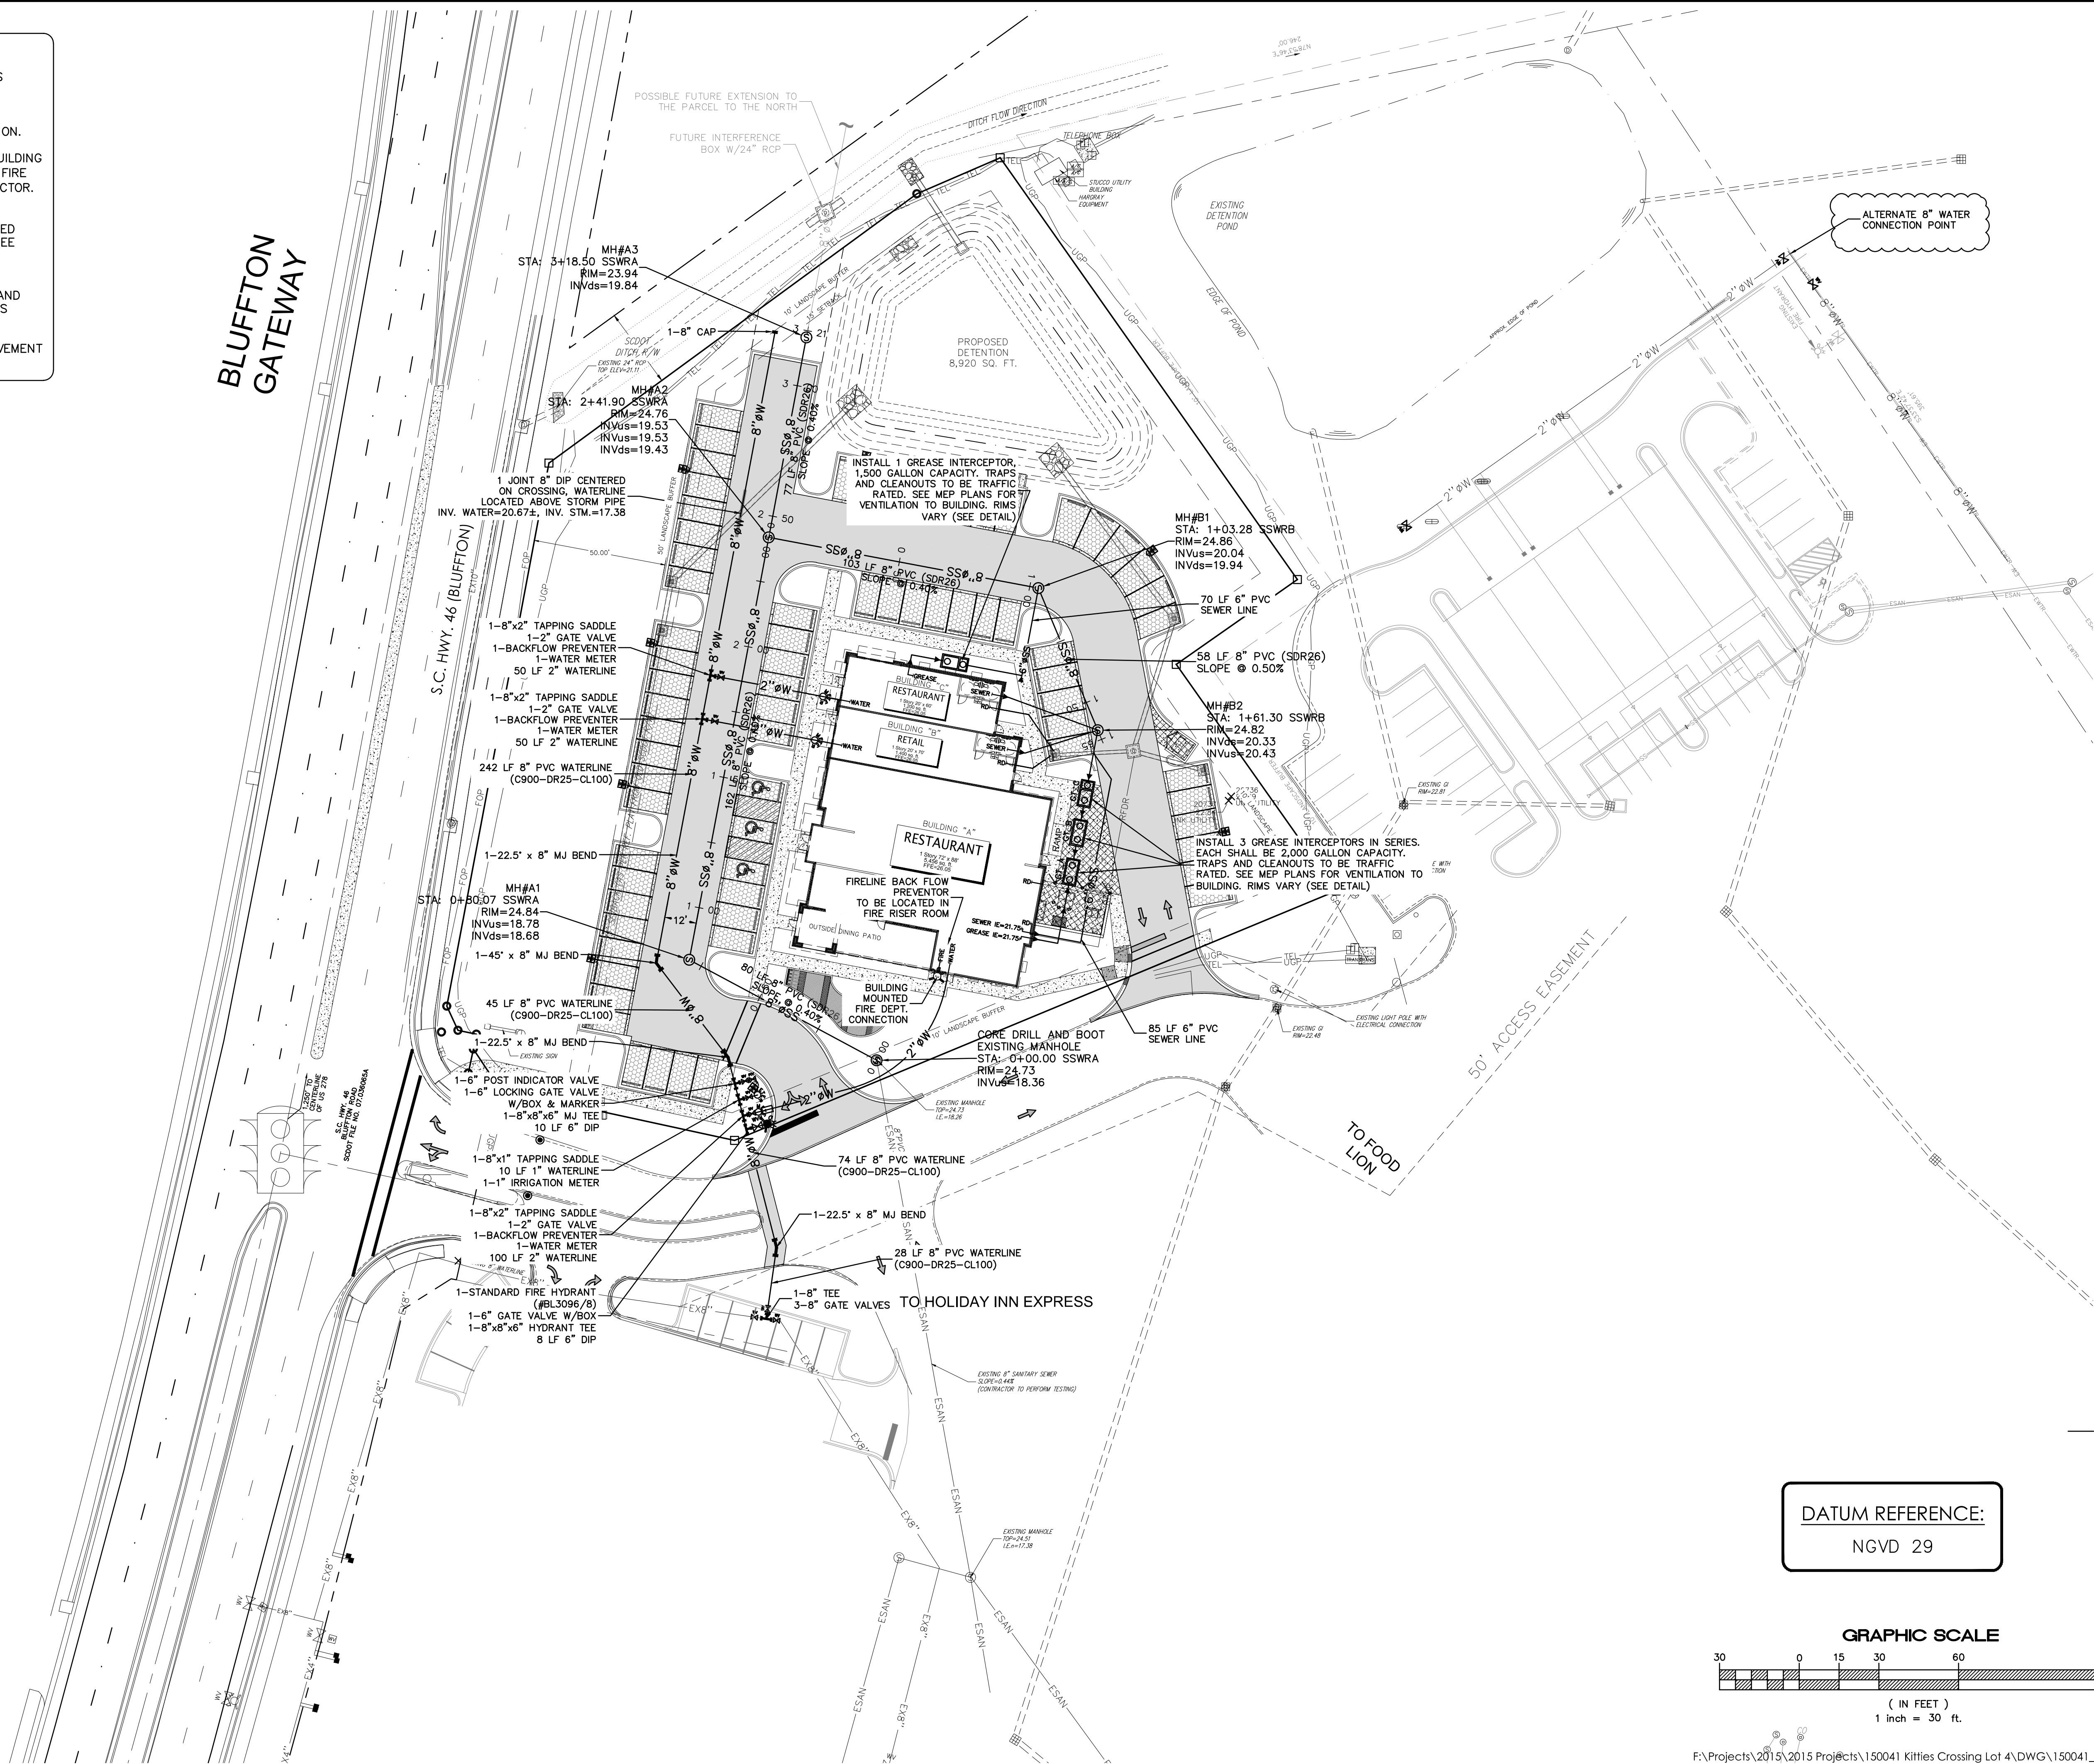

PRELIMINARY / NOT FOR CONSTRUCTION

PLAN REVISIONS			
NO.	DESCRIPTION:	DATE:	BY:
1	-	-	-
2	-	-	-
3	-	-	-
4	-	-	-
5	-	-	-
6	-	-	-
7	-	-	-
8	-	-	-

THE DESIGNS AND IDEAS PRESENTED IN THESE PLANS ARE THE COPYRIGHTED PROPERTY OF ANDREWS ENGINEERING CO., INC. THE USE OR REPRODUCTION OF THESE PLANS OR THEIR CONTENT IS STRICTLY PROHIBITED WITHOUT PRIOR WRITTEN CONSENT.

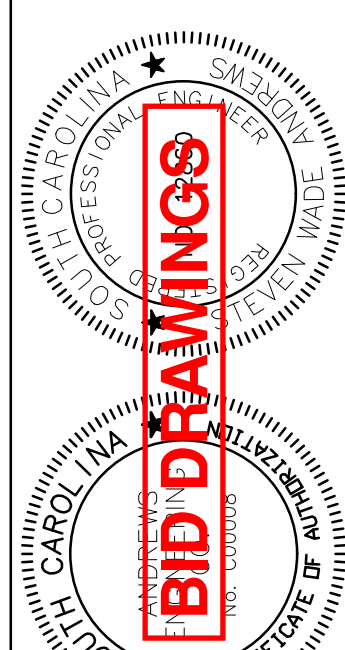

# Andrews

Preliminary Site Plan  
For  
Kitties Crossing Lot 4  
S.C. Hwy. 46  
Town of Bluffton  
Beaufort County, SC

# Sanitary Sewer and Waterline Plan

Date Drawn: 07/30/15  
Last Revised: 03/01/17  
Drawn By: R. Lyle  
Engineer: S. Andrews

**SHEET #:**

7

JOB: 150041