



1 SOUTH ELEVATION  
SCALE: 1/4" = 1'-0"

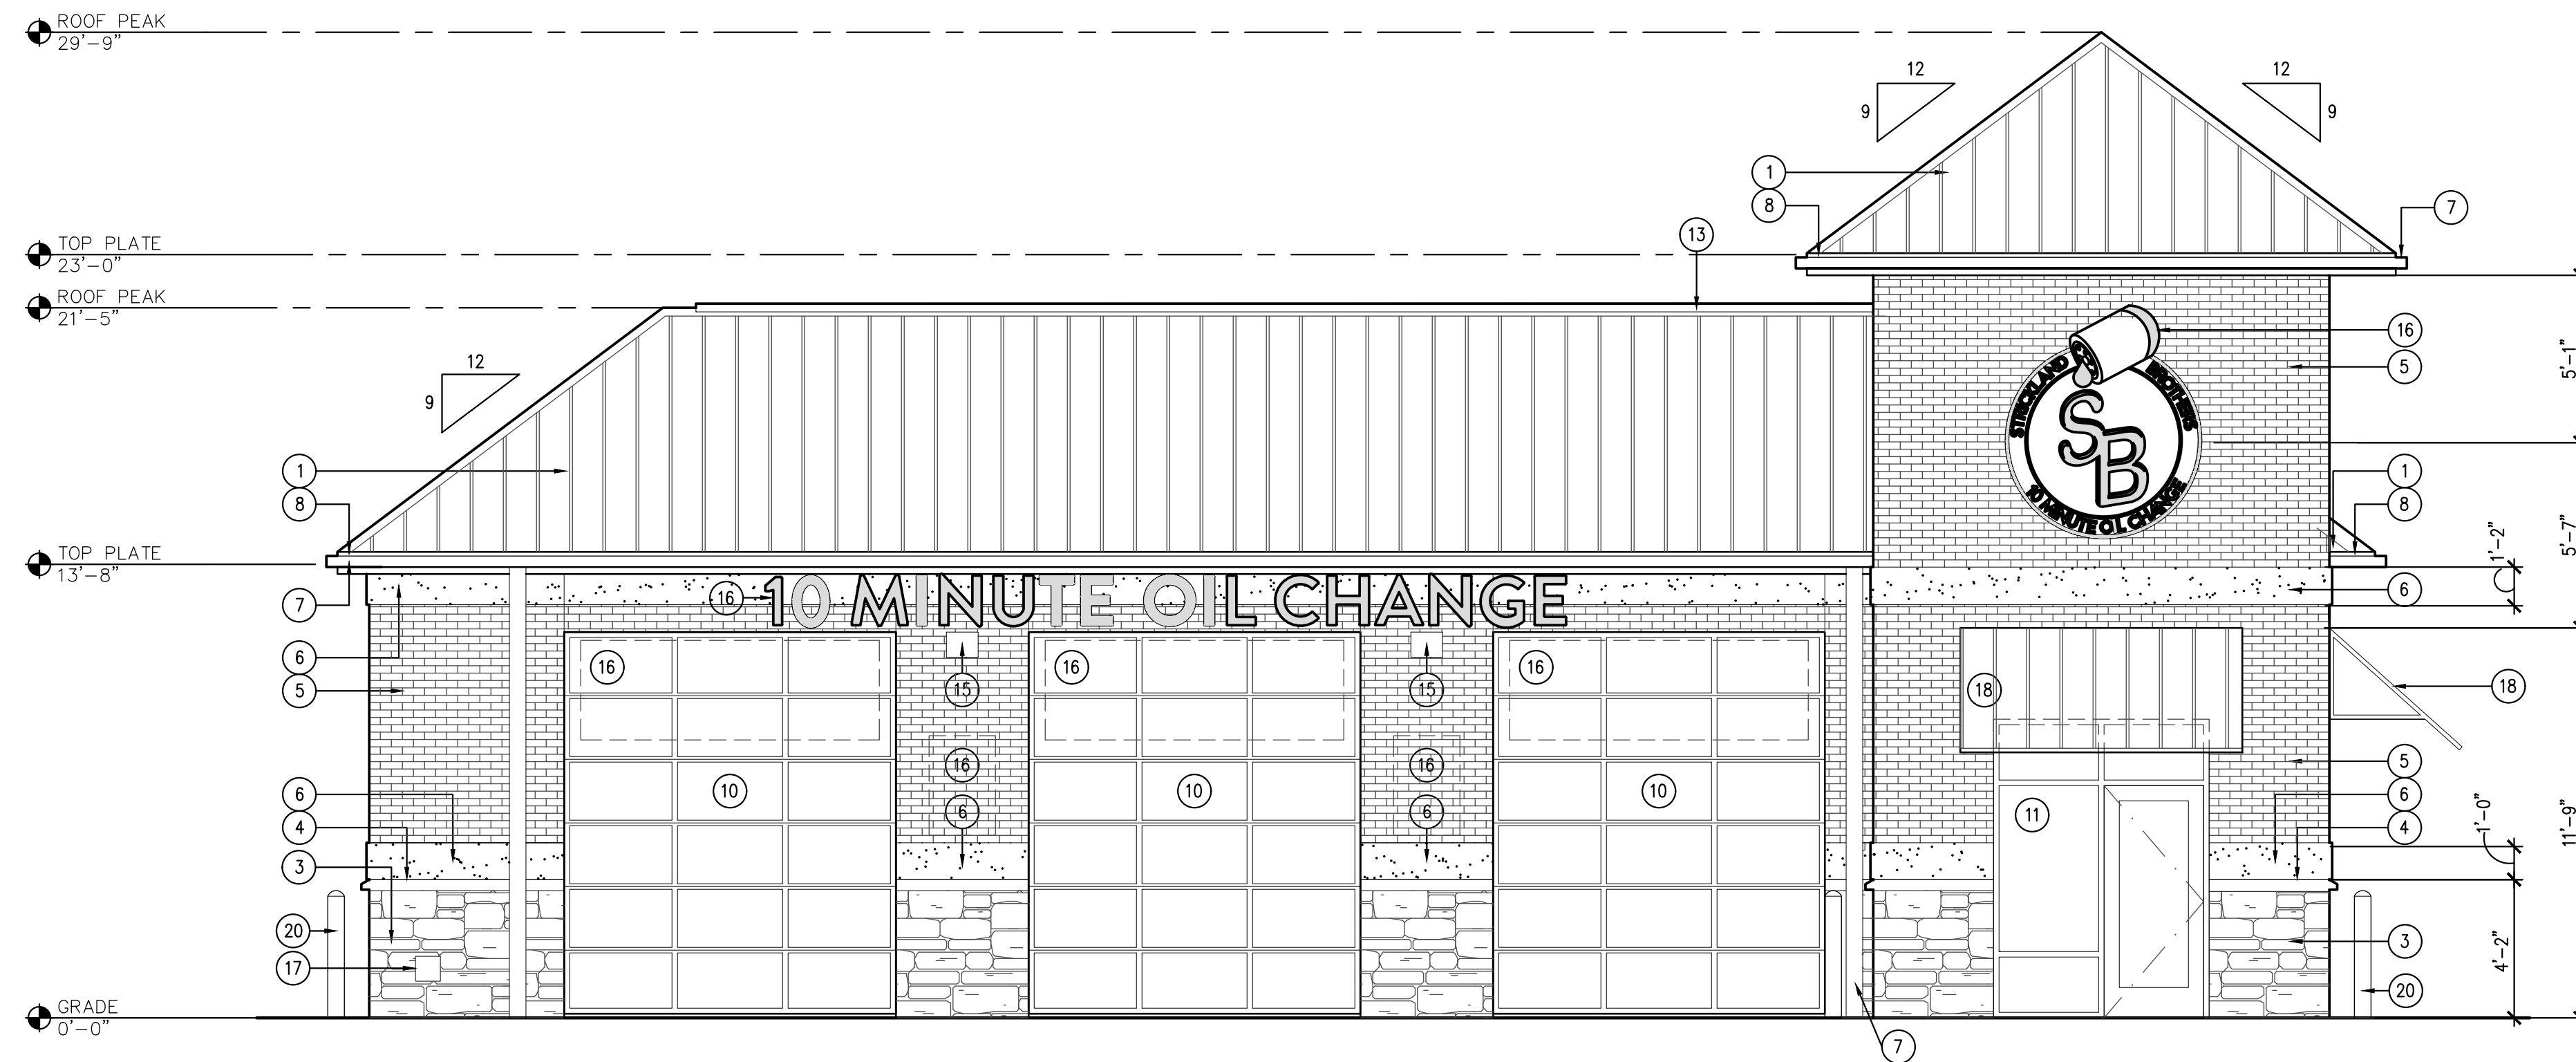

2 WEST ELEVATION  
SCALE: 1/4" = 1'-0"

#### EXTERIOR FINISH LEGEND

- 1 METAL ROOF PANEL  
COLOR: MCELROY METAL CHARCOAL
- 2 NOT USED
- 3 NATURAL THIN STONE VENEER  
COLOR: TEXAS LIMESTONE OR EQUAL
- 4 NATURAL STONE WATER TABLE  
COLOR: TO MATCH NATURAL THIN STONE VENEER
- 5 THIN BRICK  
COLOR: RED
- 6 3 PART STUCCO SYSTEM  
COLOR: SW-9149 - INKY BLUE
- 7 METAL GUTTER & DOWNSPOUT  
COLOR: PAINT TO MATCH METAL ROOF PANEL
- 8 CEMENT BOARD TRIM  
COLOR: TO MATCH ADJACENT ROOF
- 9 EXHAUST FAN LOUVER  
COLOR: TO MATCH ADJACENT BRICK
- 10 OVERHEAD ROLLING DOOR  
COLOR: BRUSHED ALUMINUM
- 11 DOUBLE GLAZED ALUMINUM FRAMED WINDOW  
COLOR: BRUSHED ALUMINUM
- 12 SOLID CORE METAL DOOR & FRAME  
COLOR: TO MATCH ADJACENT BRICK
- 13 CONT. PRE-MANUFACTURED ROOF PEAK VENT  
COLOR: TO MATCH METAL ROOF PANEL
- 14 FAN INTAKE LOUVER  
COLOR: TO MATCH ADJACENT BRICK COLOR
- 15 WALL MOUNTED LIGHT FIXTURE MOUNTED @  
12'-0" A.F.F. OR TO ALIGN WITH T.O. DOOR  
FRAME
- 16 SIGNAGE BY OWNER
- 17 HOSE BIB  
REFER PLUMBING
- 18 METAL AWNING  
COLOR: TO MATCH ROOF PANEL
- 19 CONTROL JOINT
- 20 BOLLARD  
COLOR: SW #7757 HIGH REFLECTIVE WHITE
- 21 6" VINYL COVE BASE  
COLOR: 6324 UNCERTAIN GRAY

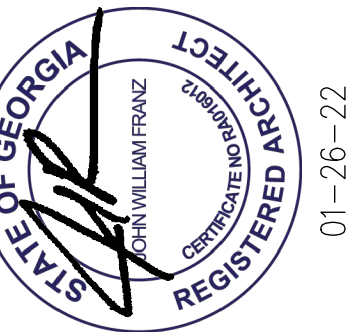

**JOHN FRANZ**  
architect

(817) 737-9922

4055 International Plaza Suite 100  
Fort Worth, Texas 76109

**STRICKLAND BROTHERS**  
TBD HWY 53  
DAWSONVILLE, GA 30534

Revisions:

File Name: 22047 A2.0  
Project No: 22047  
Date: 01/26/22  
Drawn By: TI  
Checked By:

SHEET  
**A2.0**  
BUILDING  
ELEVATIONS