


D


C

B


A

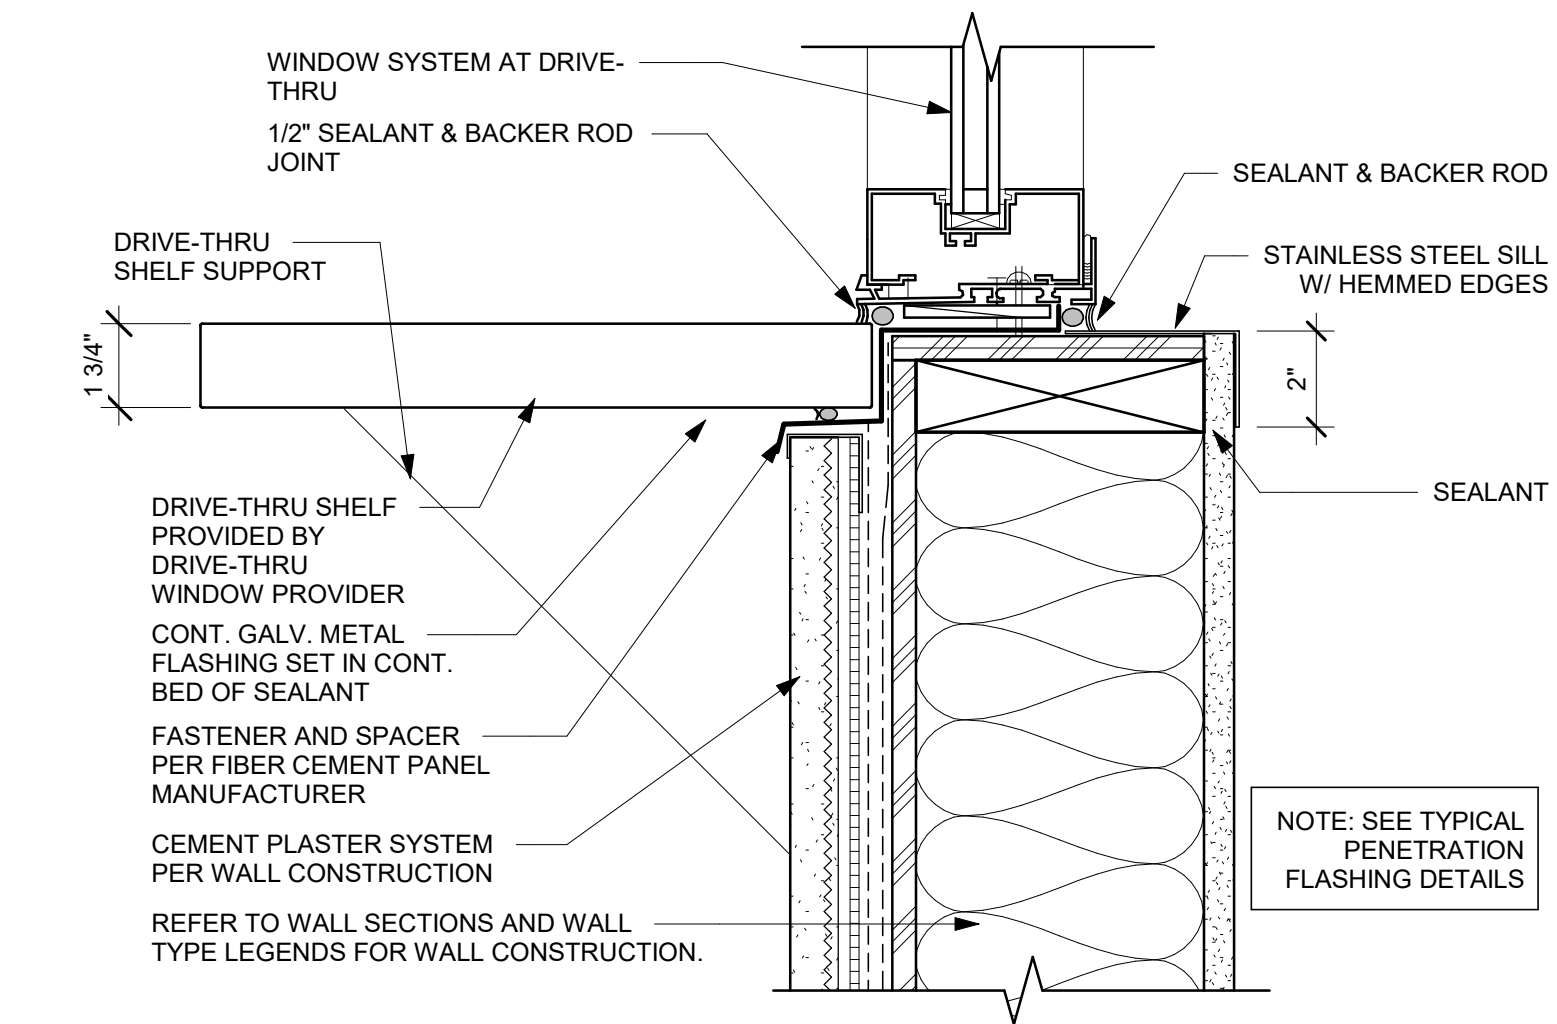


9 STOREFRONT SILL AT DRIVE-THRU  
Scale: 3" = 1'-0"

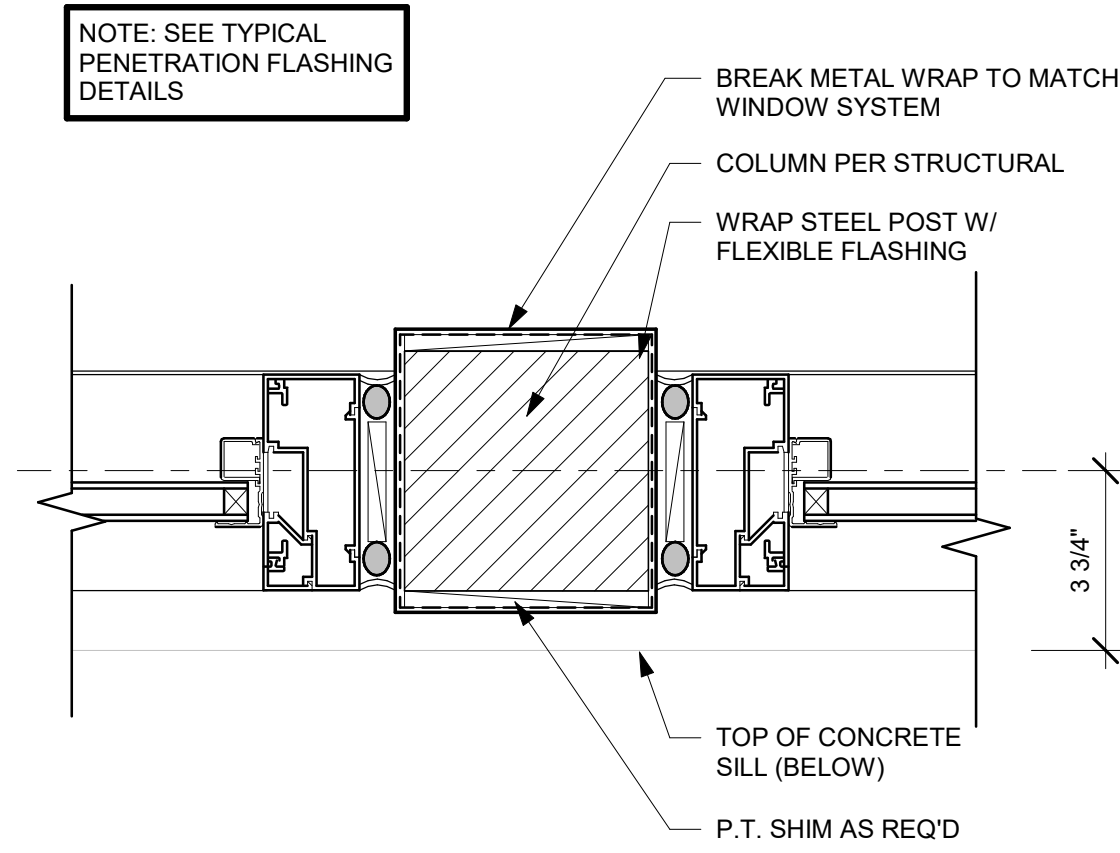


10 STOREFRONT JAMB AT POST  
Scale: 3" = 1'-0"

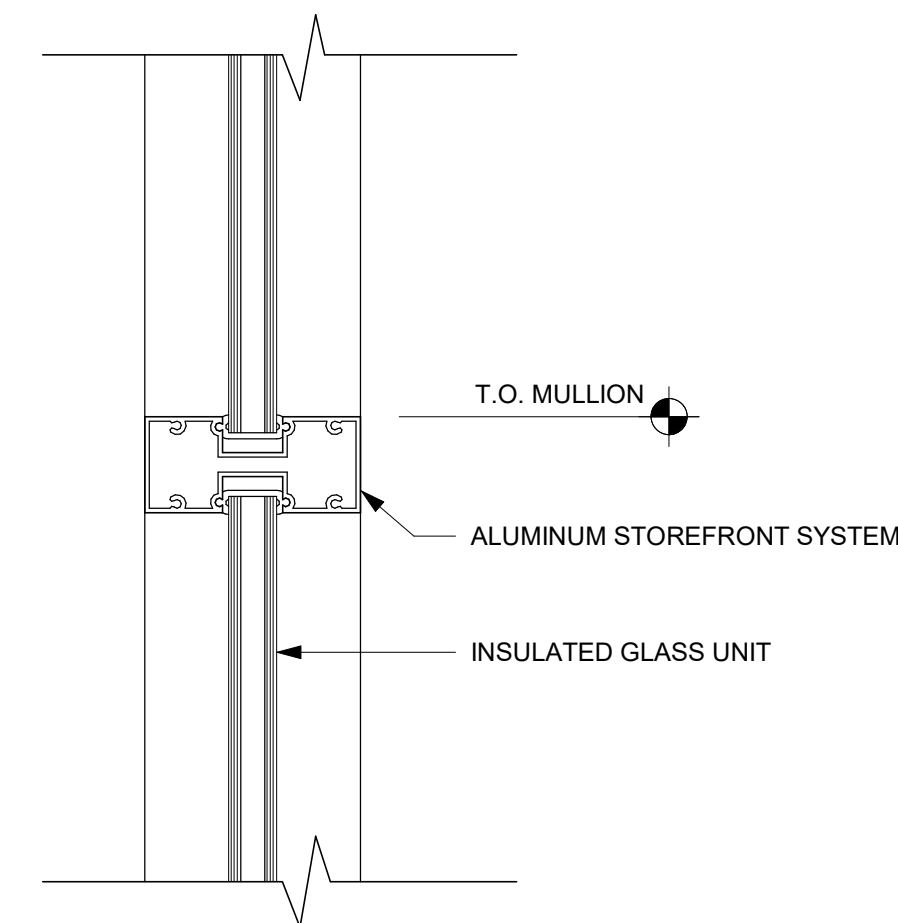


11 STOREFRONT MULLION TYP.  
Scale: 3" = 1'-0"

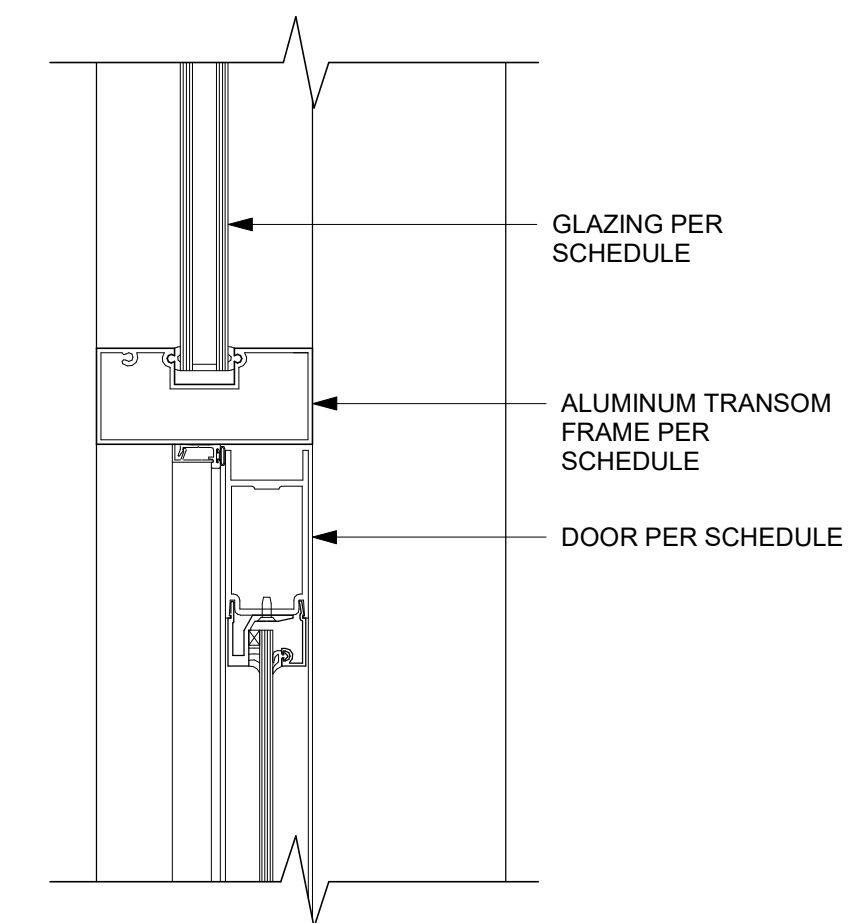


12 STOREFRONT DOOR TRANSOM  
Scale: 3" = 1'-0"

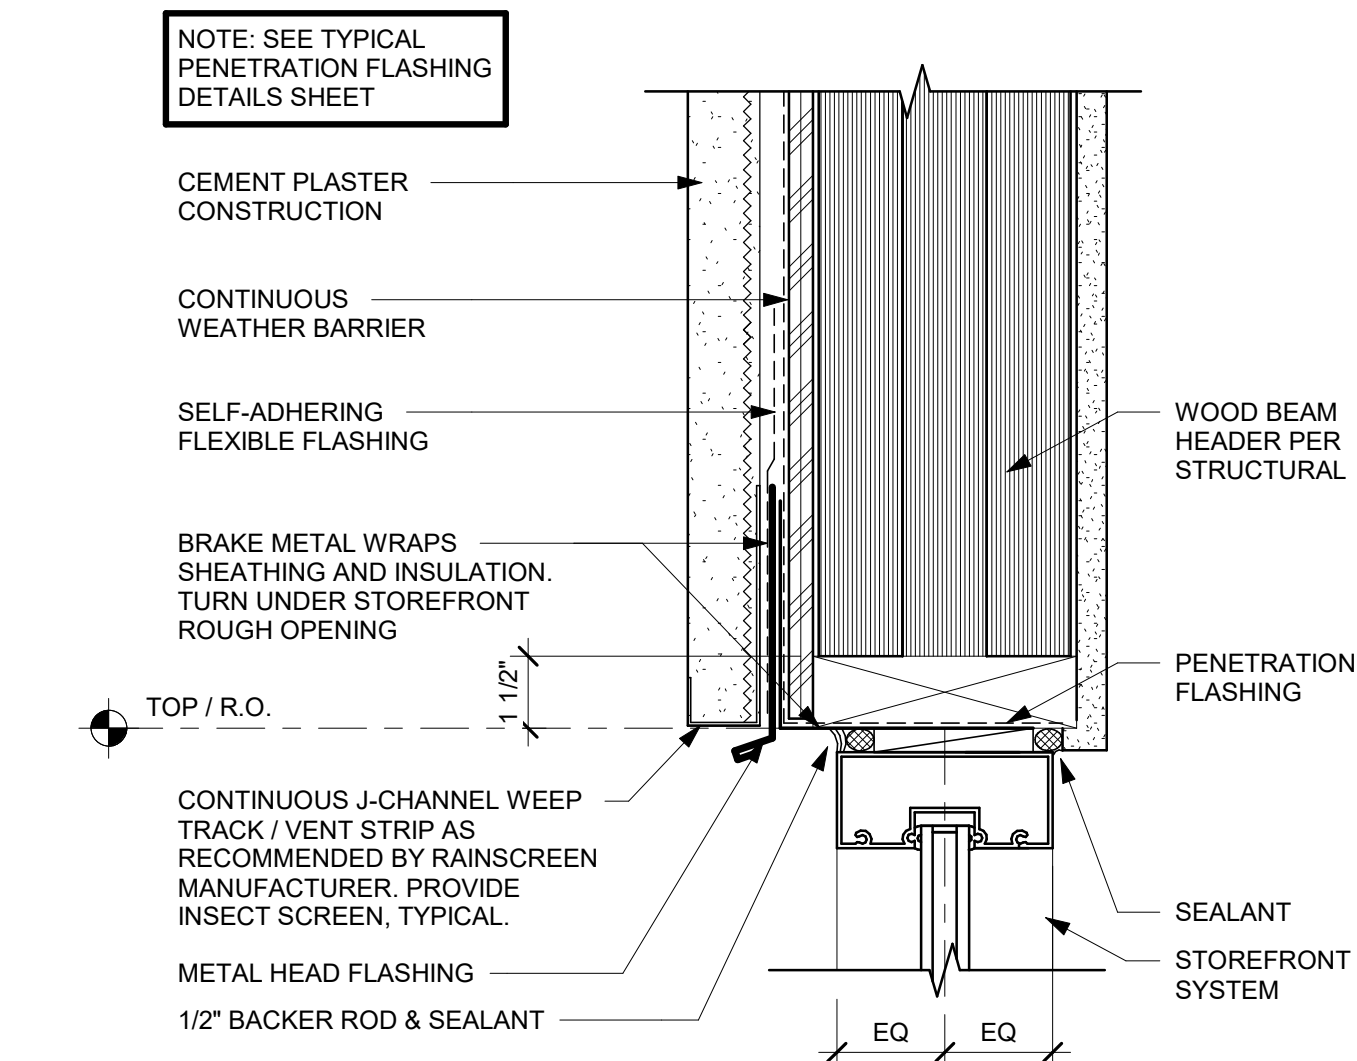


5 STOREFRONT HEAD AT CEMENT PLASTER  
Scale: 3" = 1'-0"

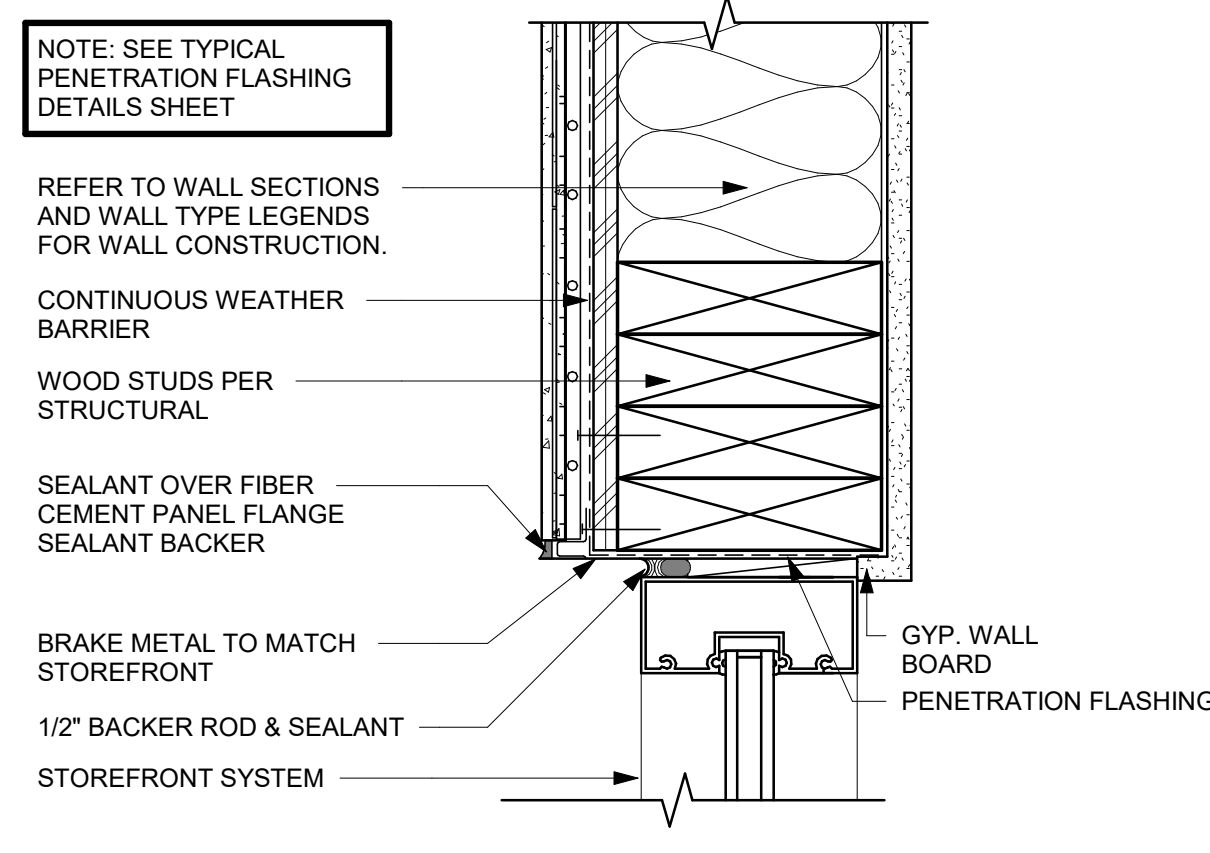


6 STOREFRONT JAMB AT FIBER CEMENT PANEL  
Scale: 3" = 1'-0"

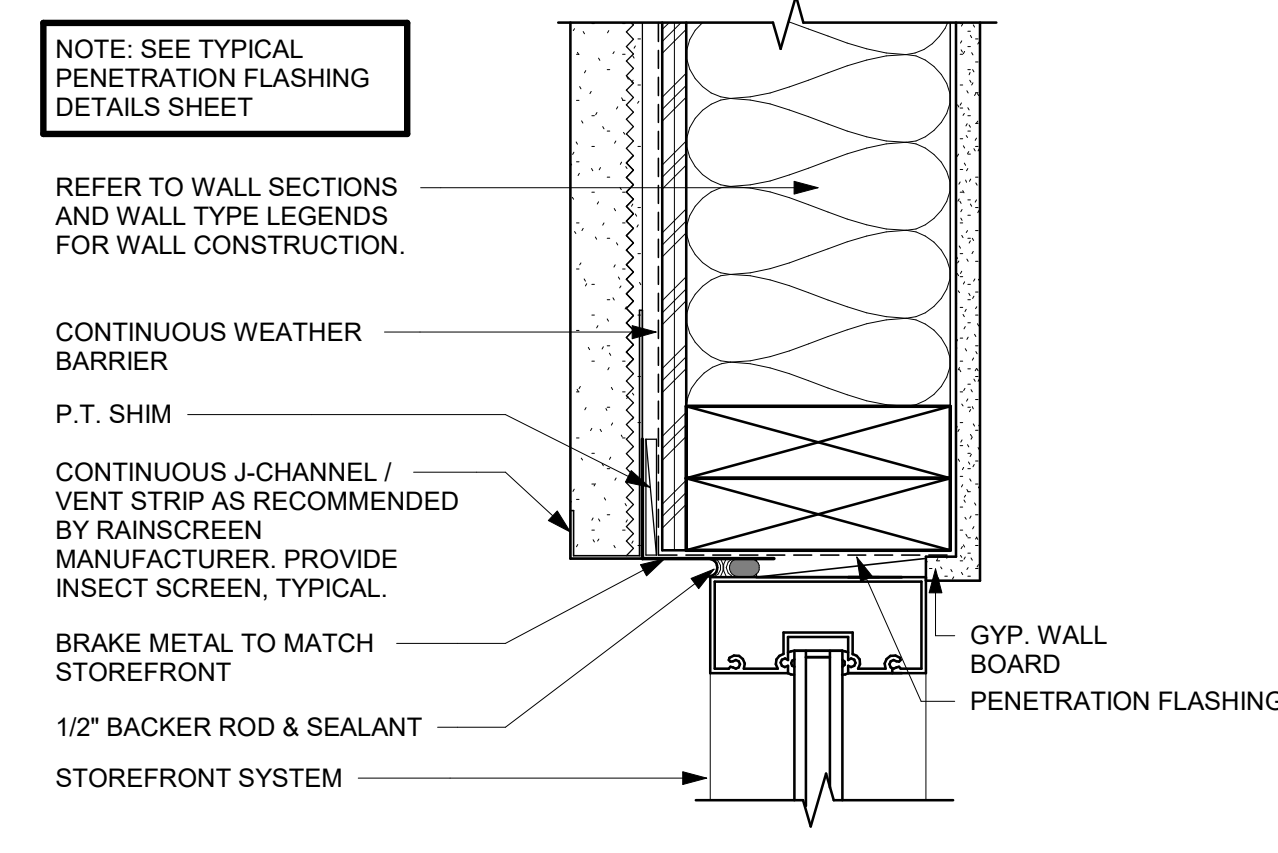


7 STOREFRONT JAMB AT CEMENT PLASTER  
Scale: 3" = 1'-0"

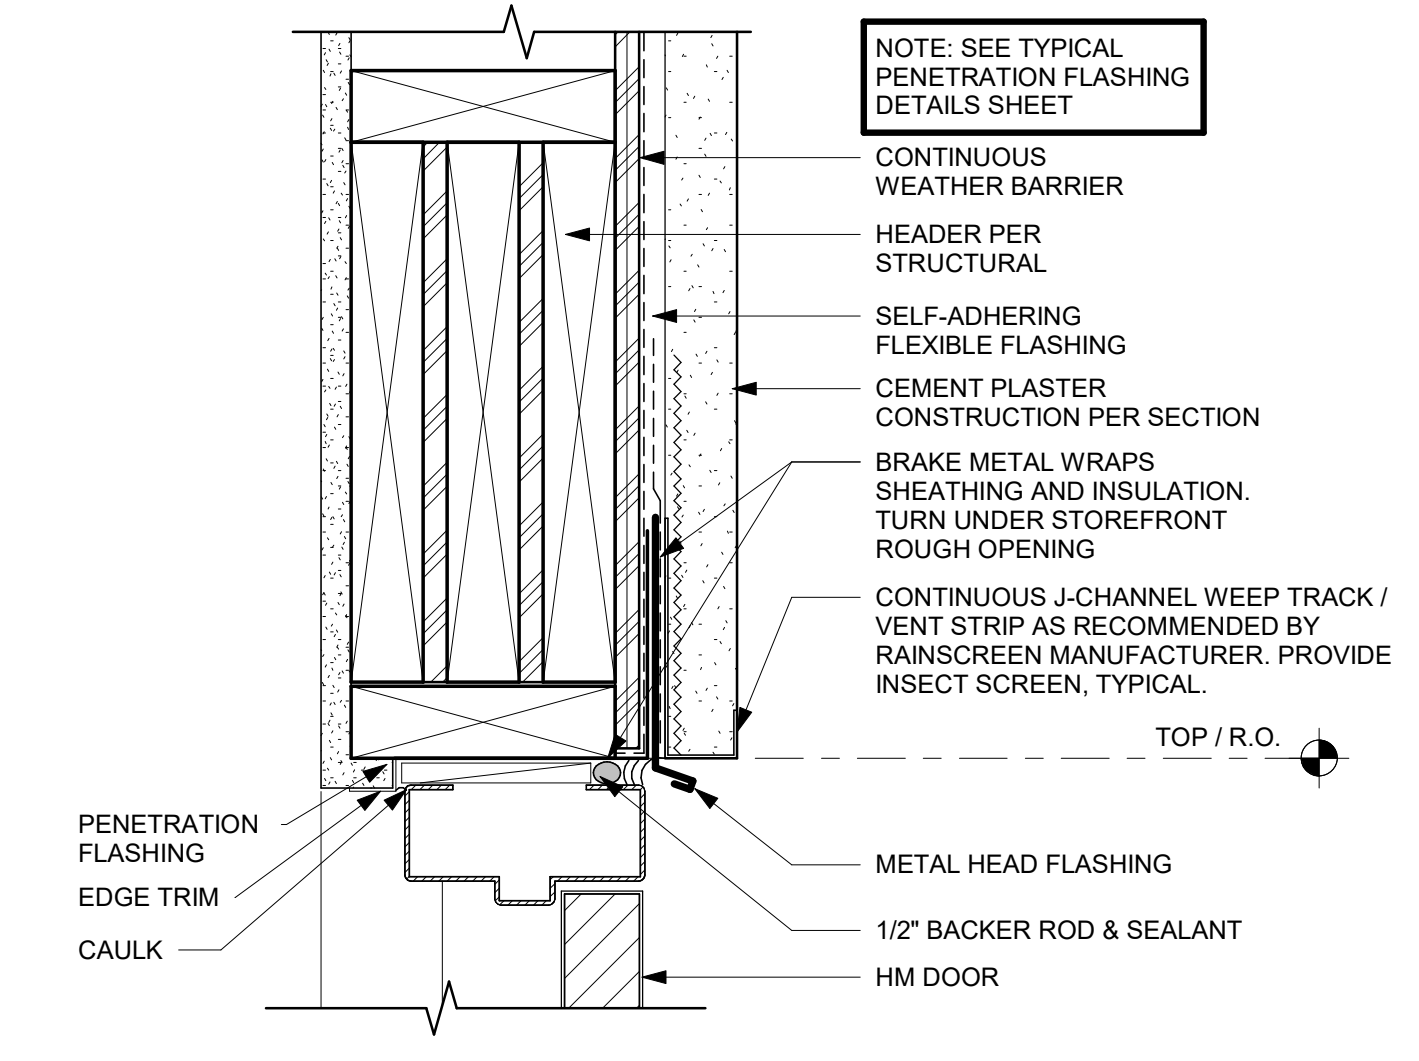


8 EXT. DOOR HEAD  
Scale: 3" = 1'-0"

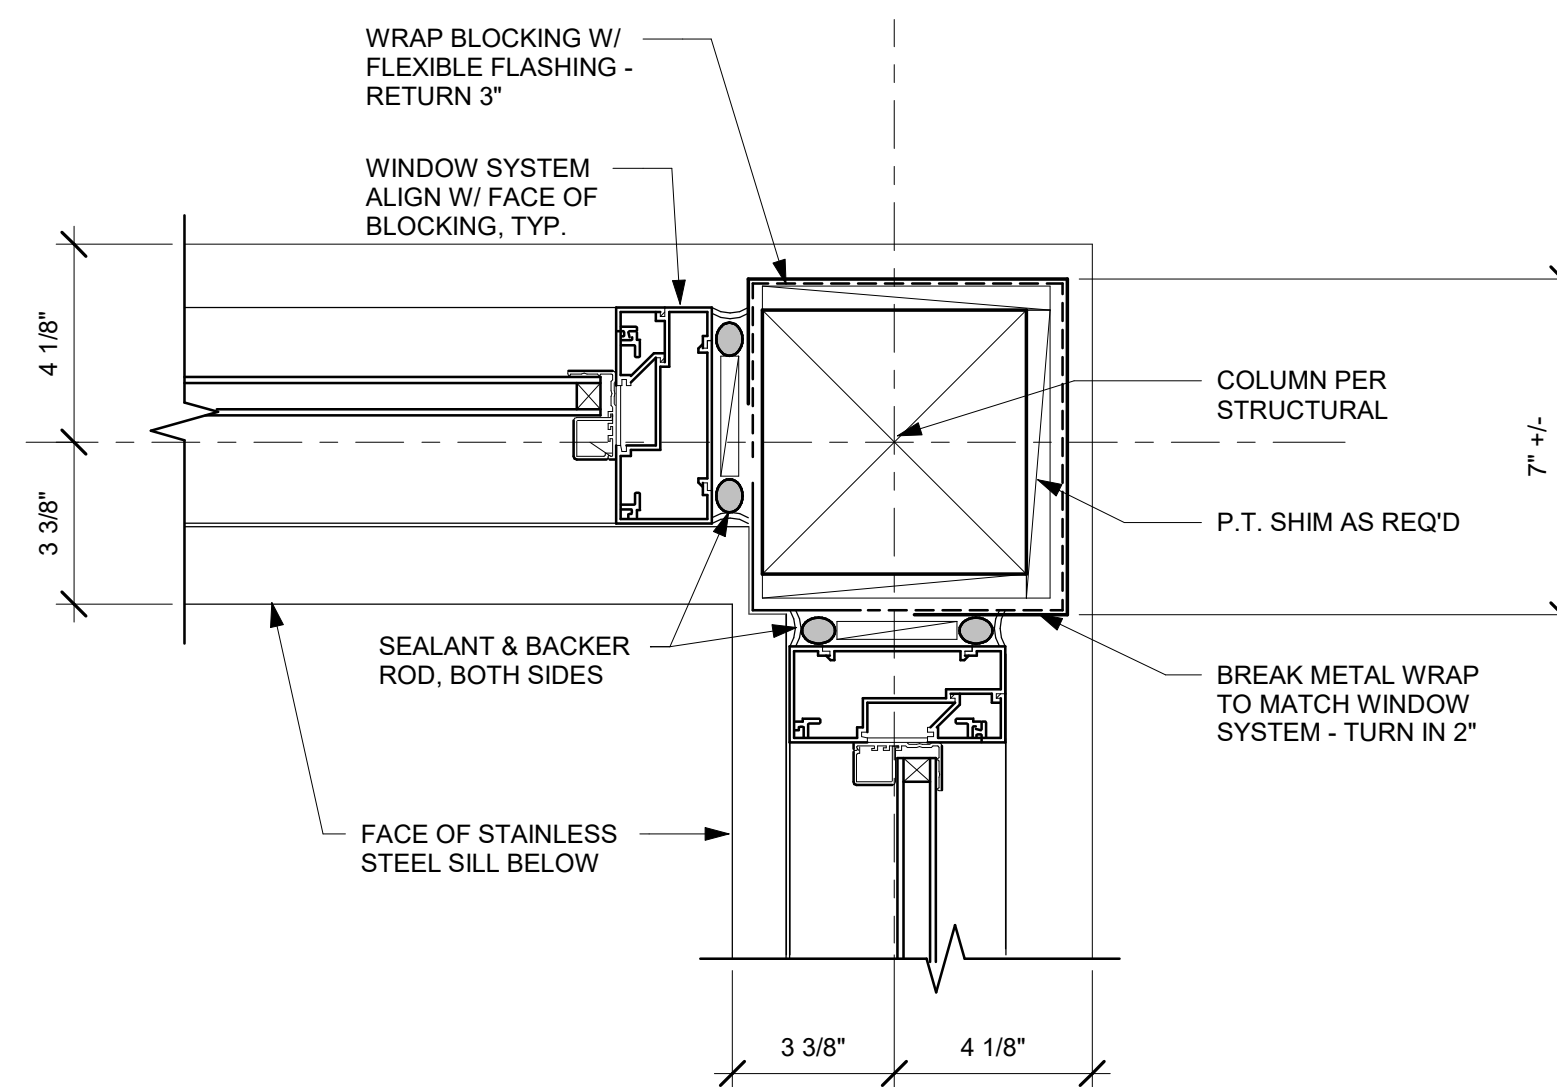


1 DRIVE THRU CORNER  
Scale: 3" = 1'-0"

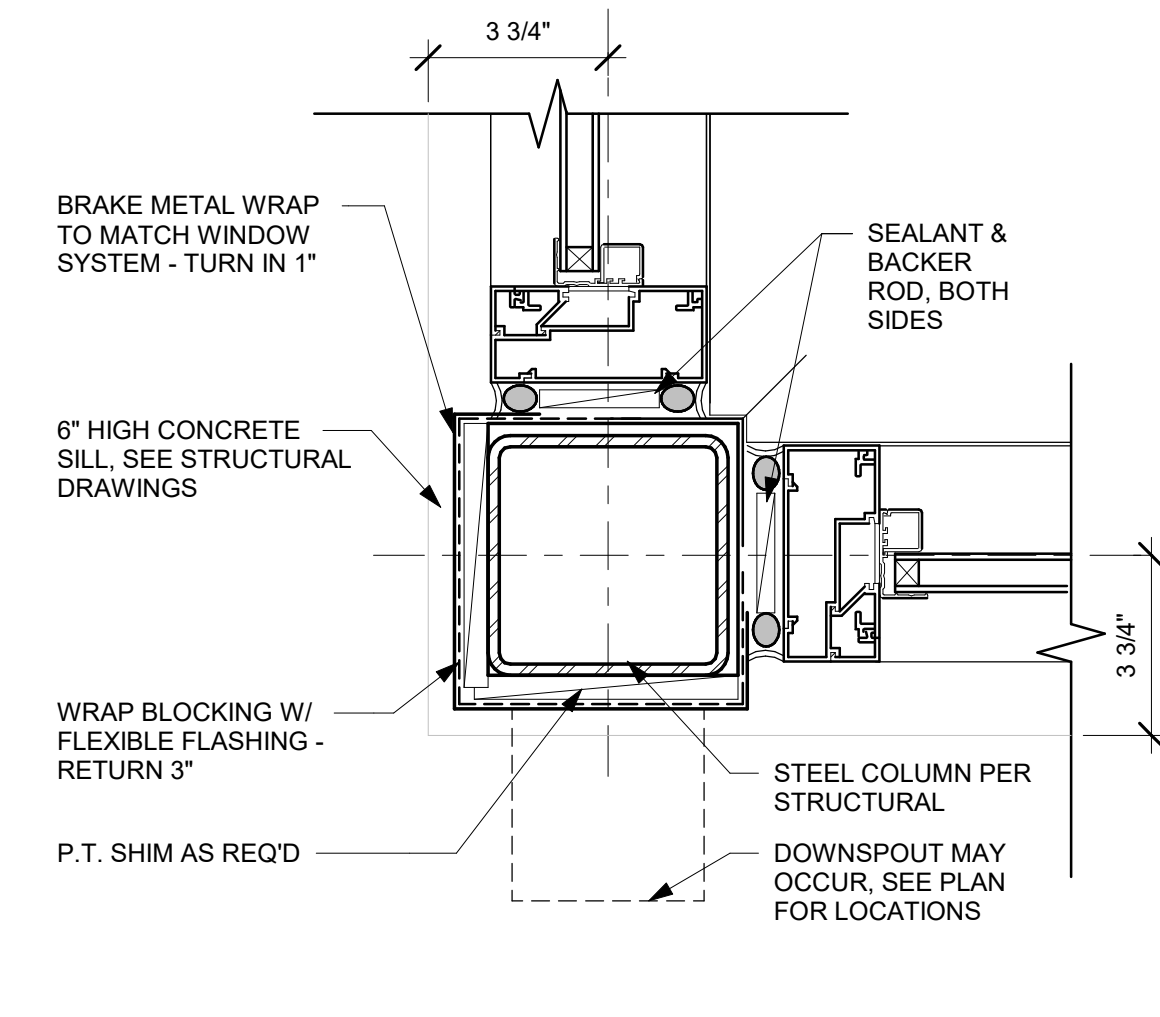

2 FRONT STOREFRONT CORNER  
Scale: 3" = 1'-0"

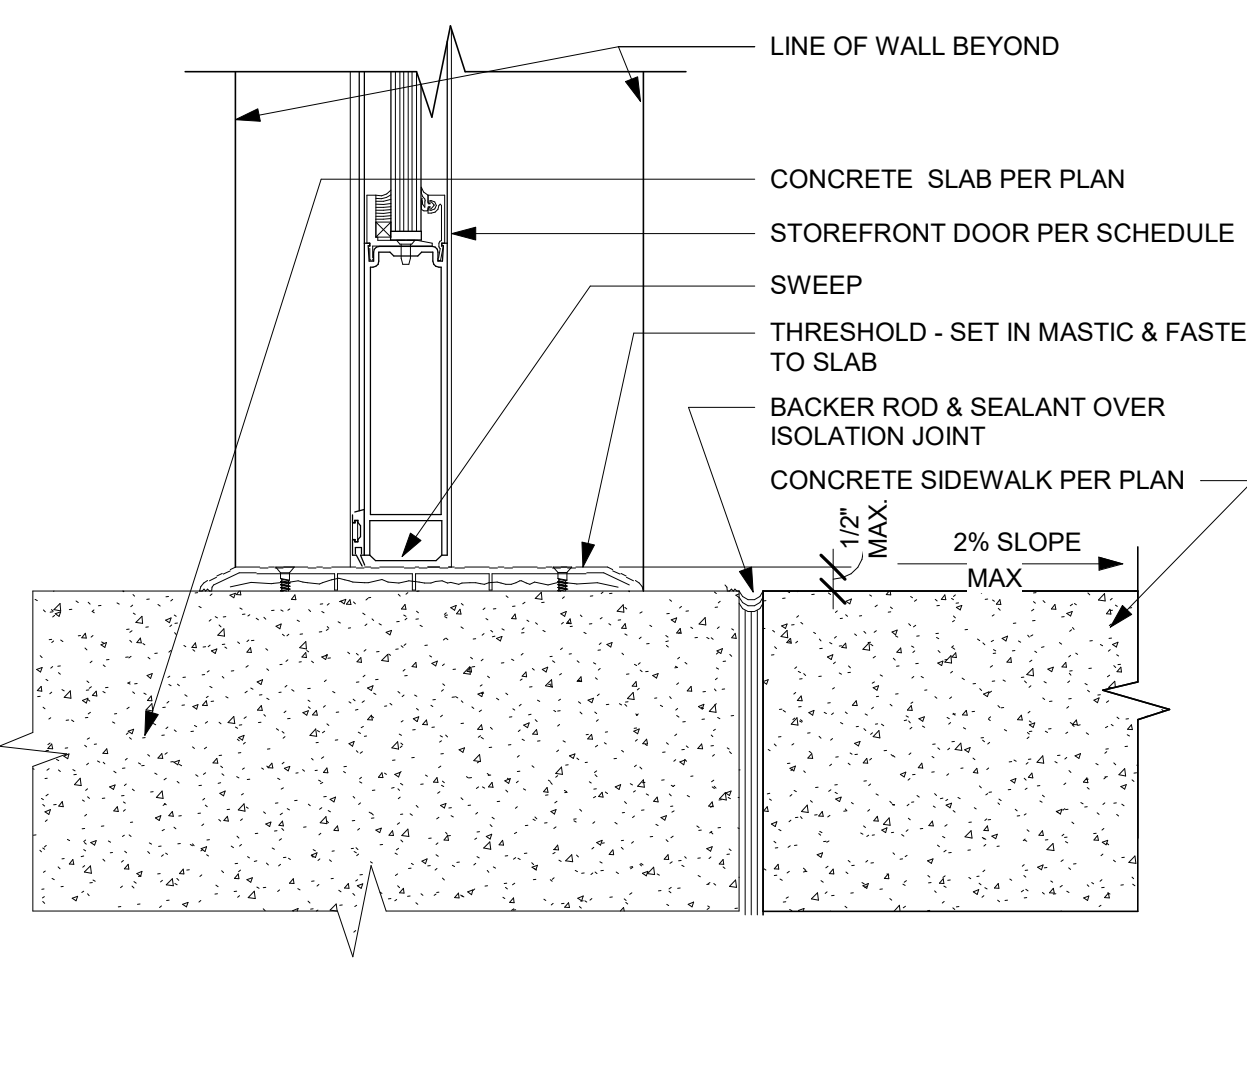

3 STOREFRONT DOOR SILL  
Scale: 3" = 1'-0"

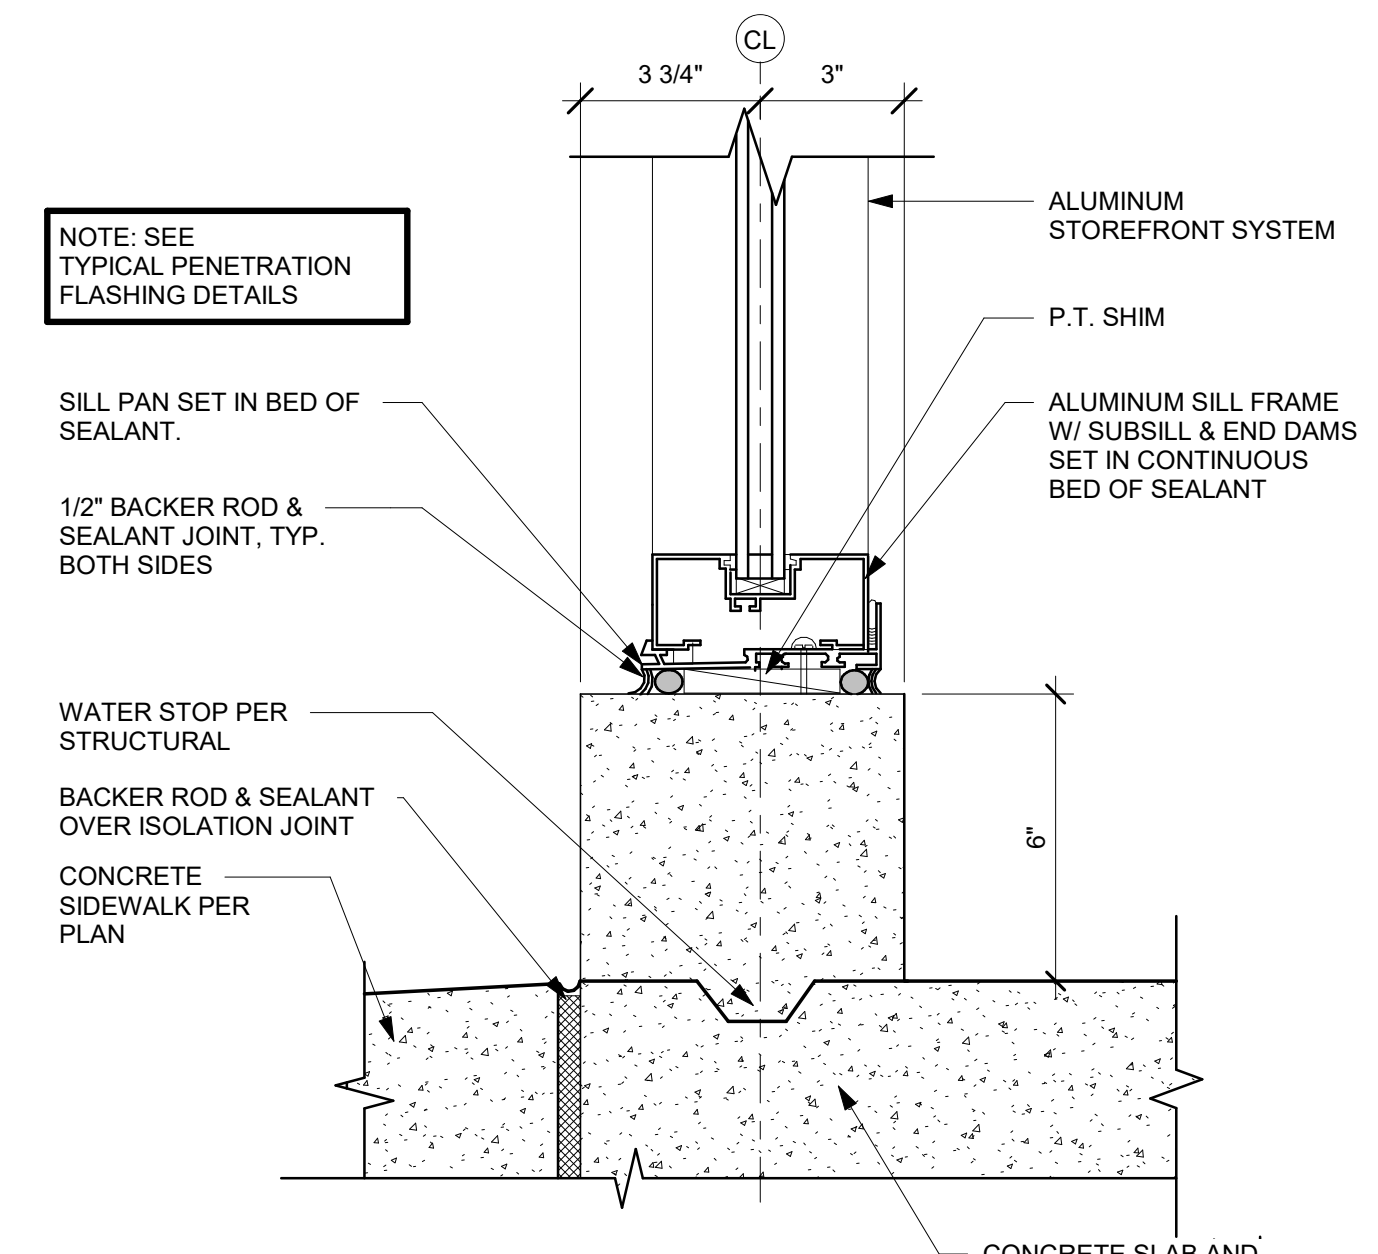

4 STOREFRONT SILL  
Scale: 3" = 1'-0"

DESCRIPTION

DATE

REV.

WHITSETT  
6405 BURLINGTON RD  
WHITSETT, NC 27377

BUILDING DETAILS

PERMIT	DATE
BID	---
CONSTRUCTION	---
RECORD	---

PROJECT MANAGER	DESIGNER
AK	DB

JOB NO.  
2020379.16

A5002